


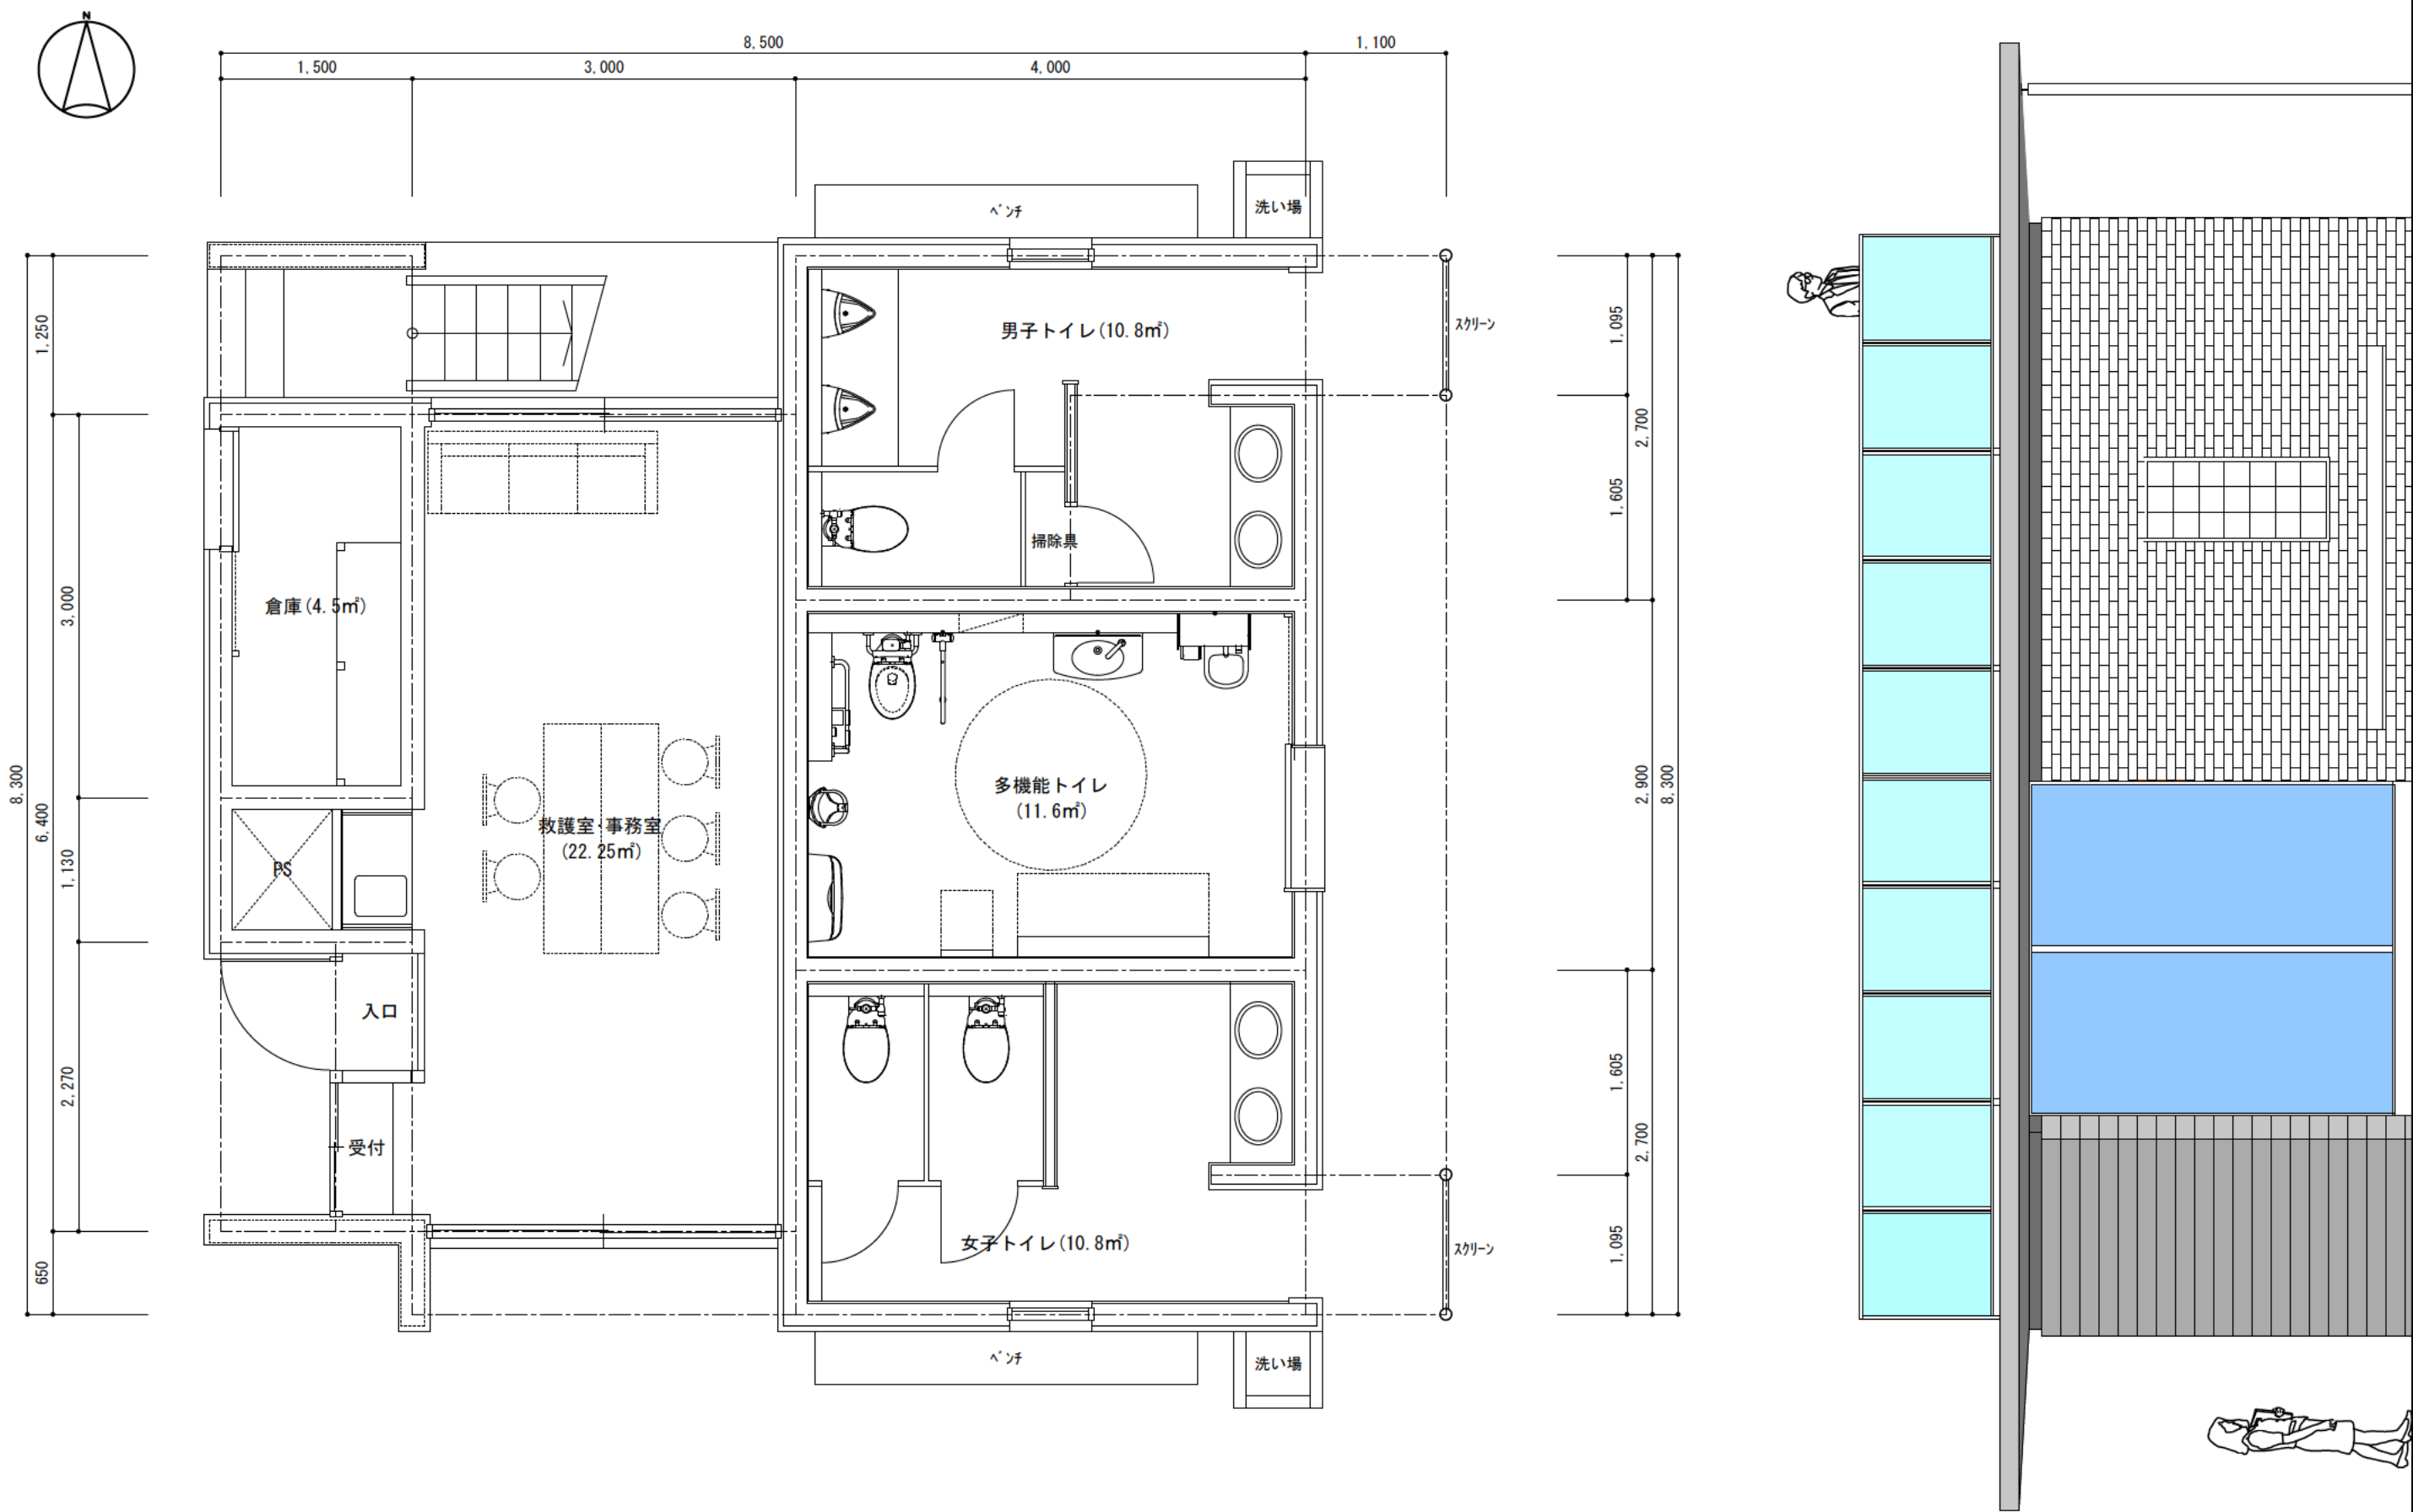

計画案ー2 1 : 50

59.957m²

南立面図 1 : 50