


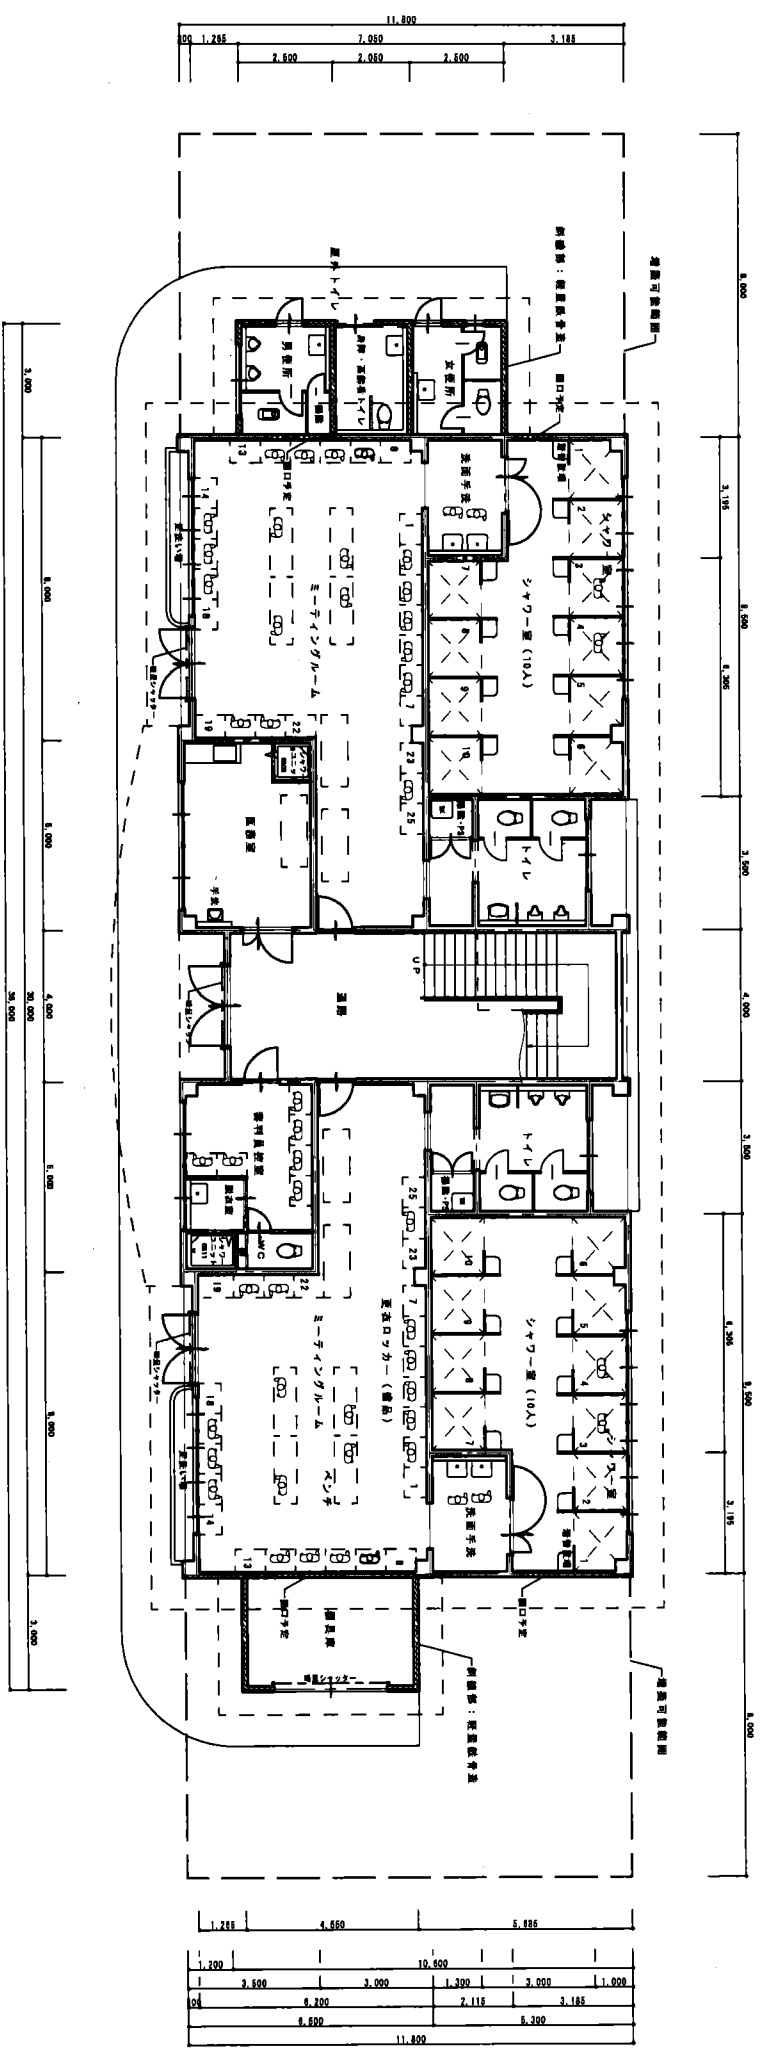


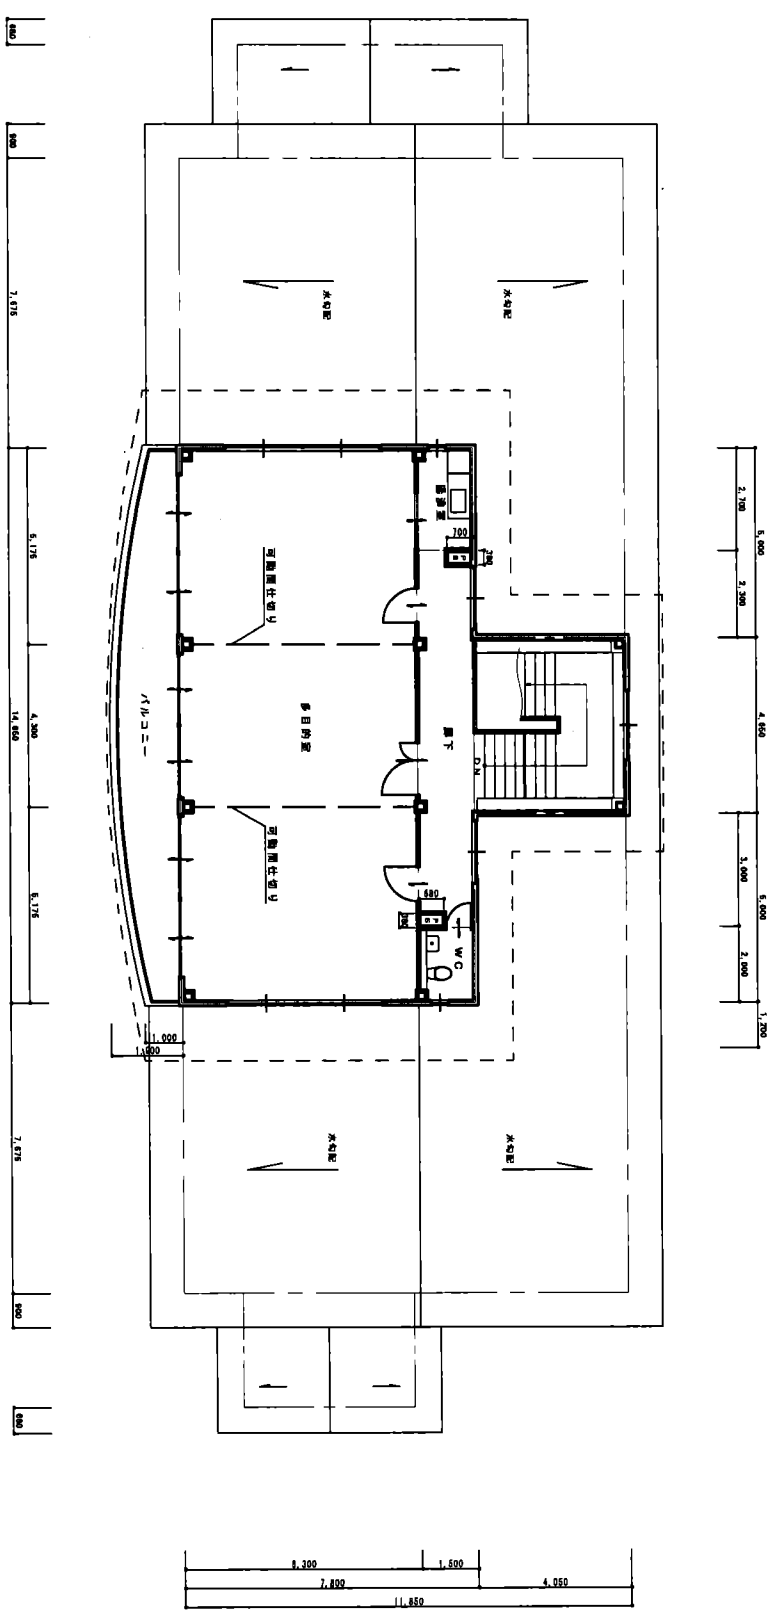

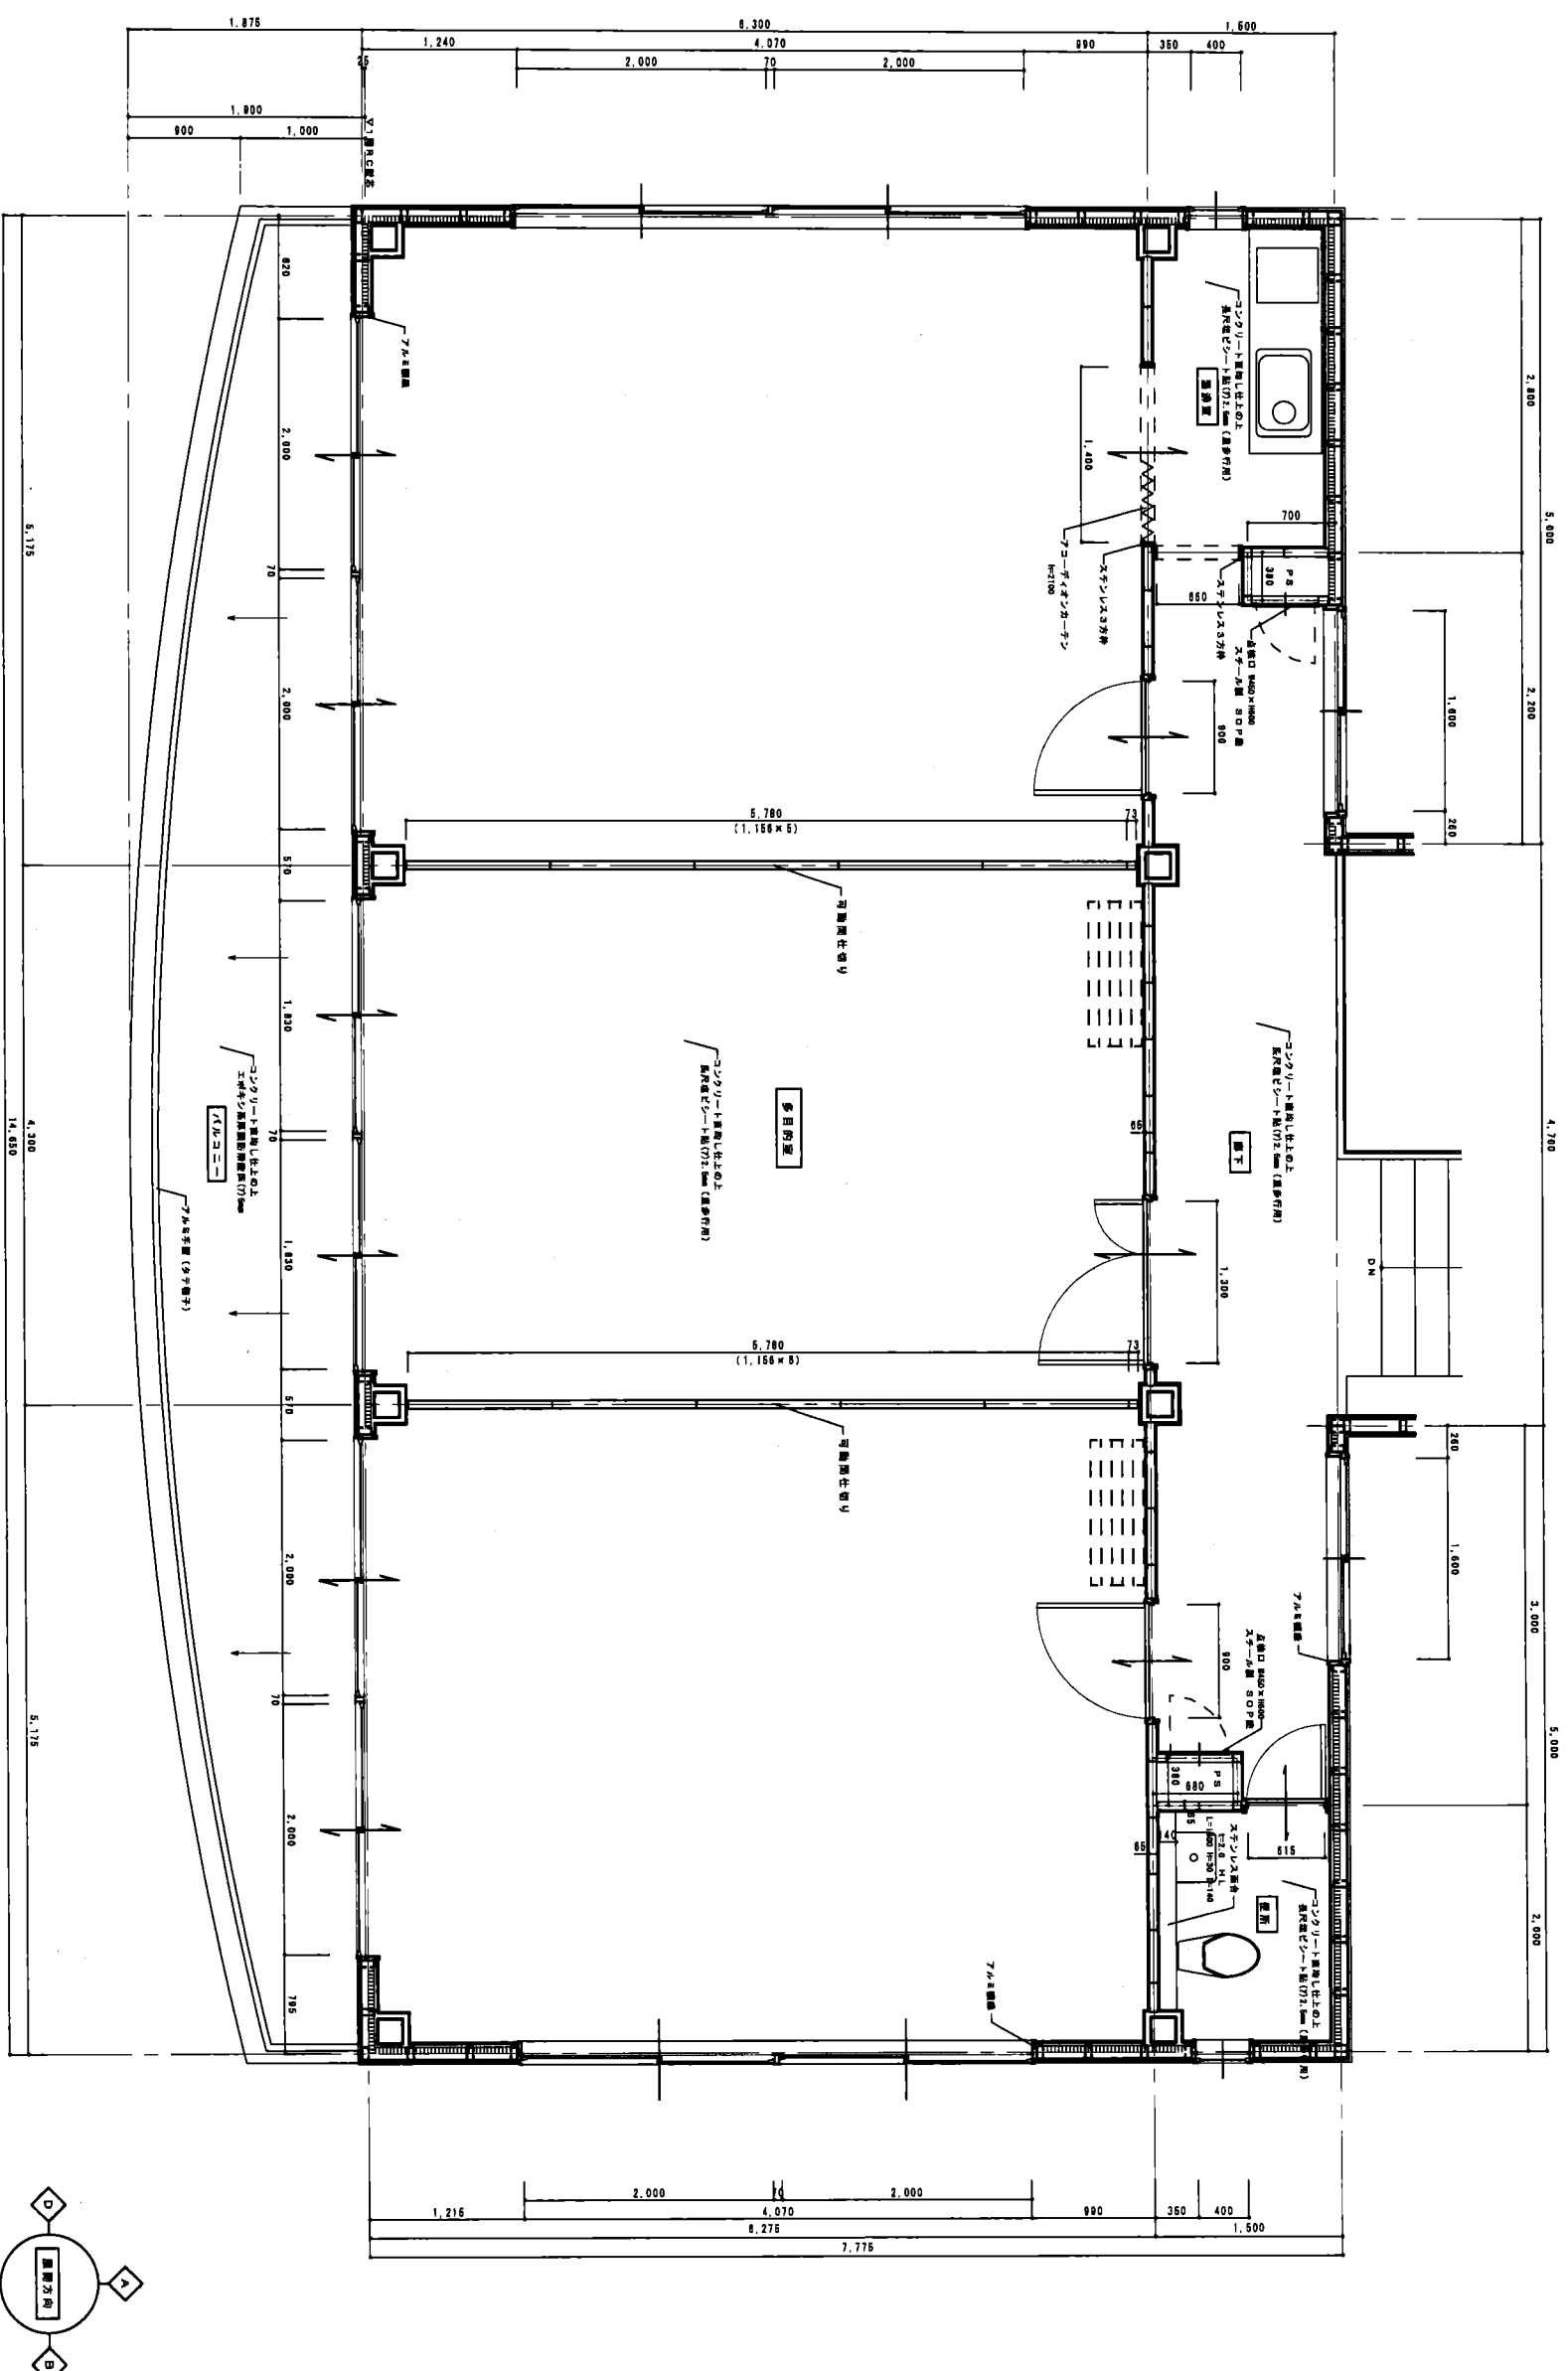

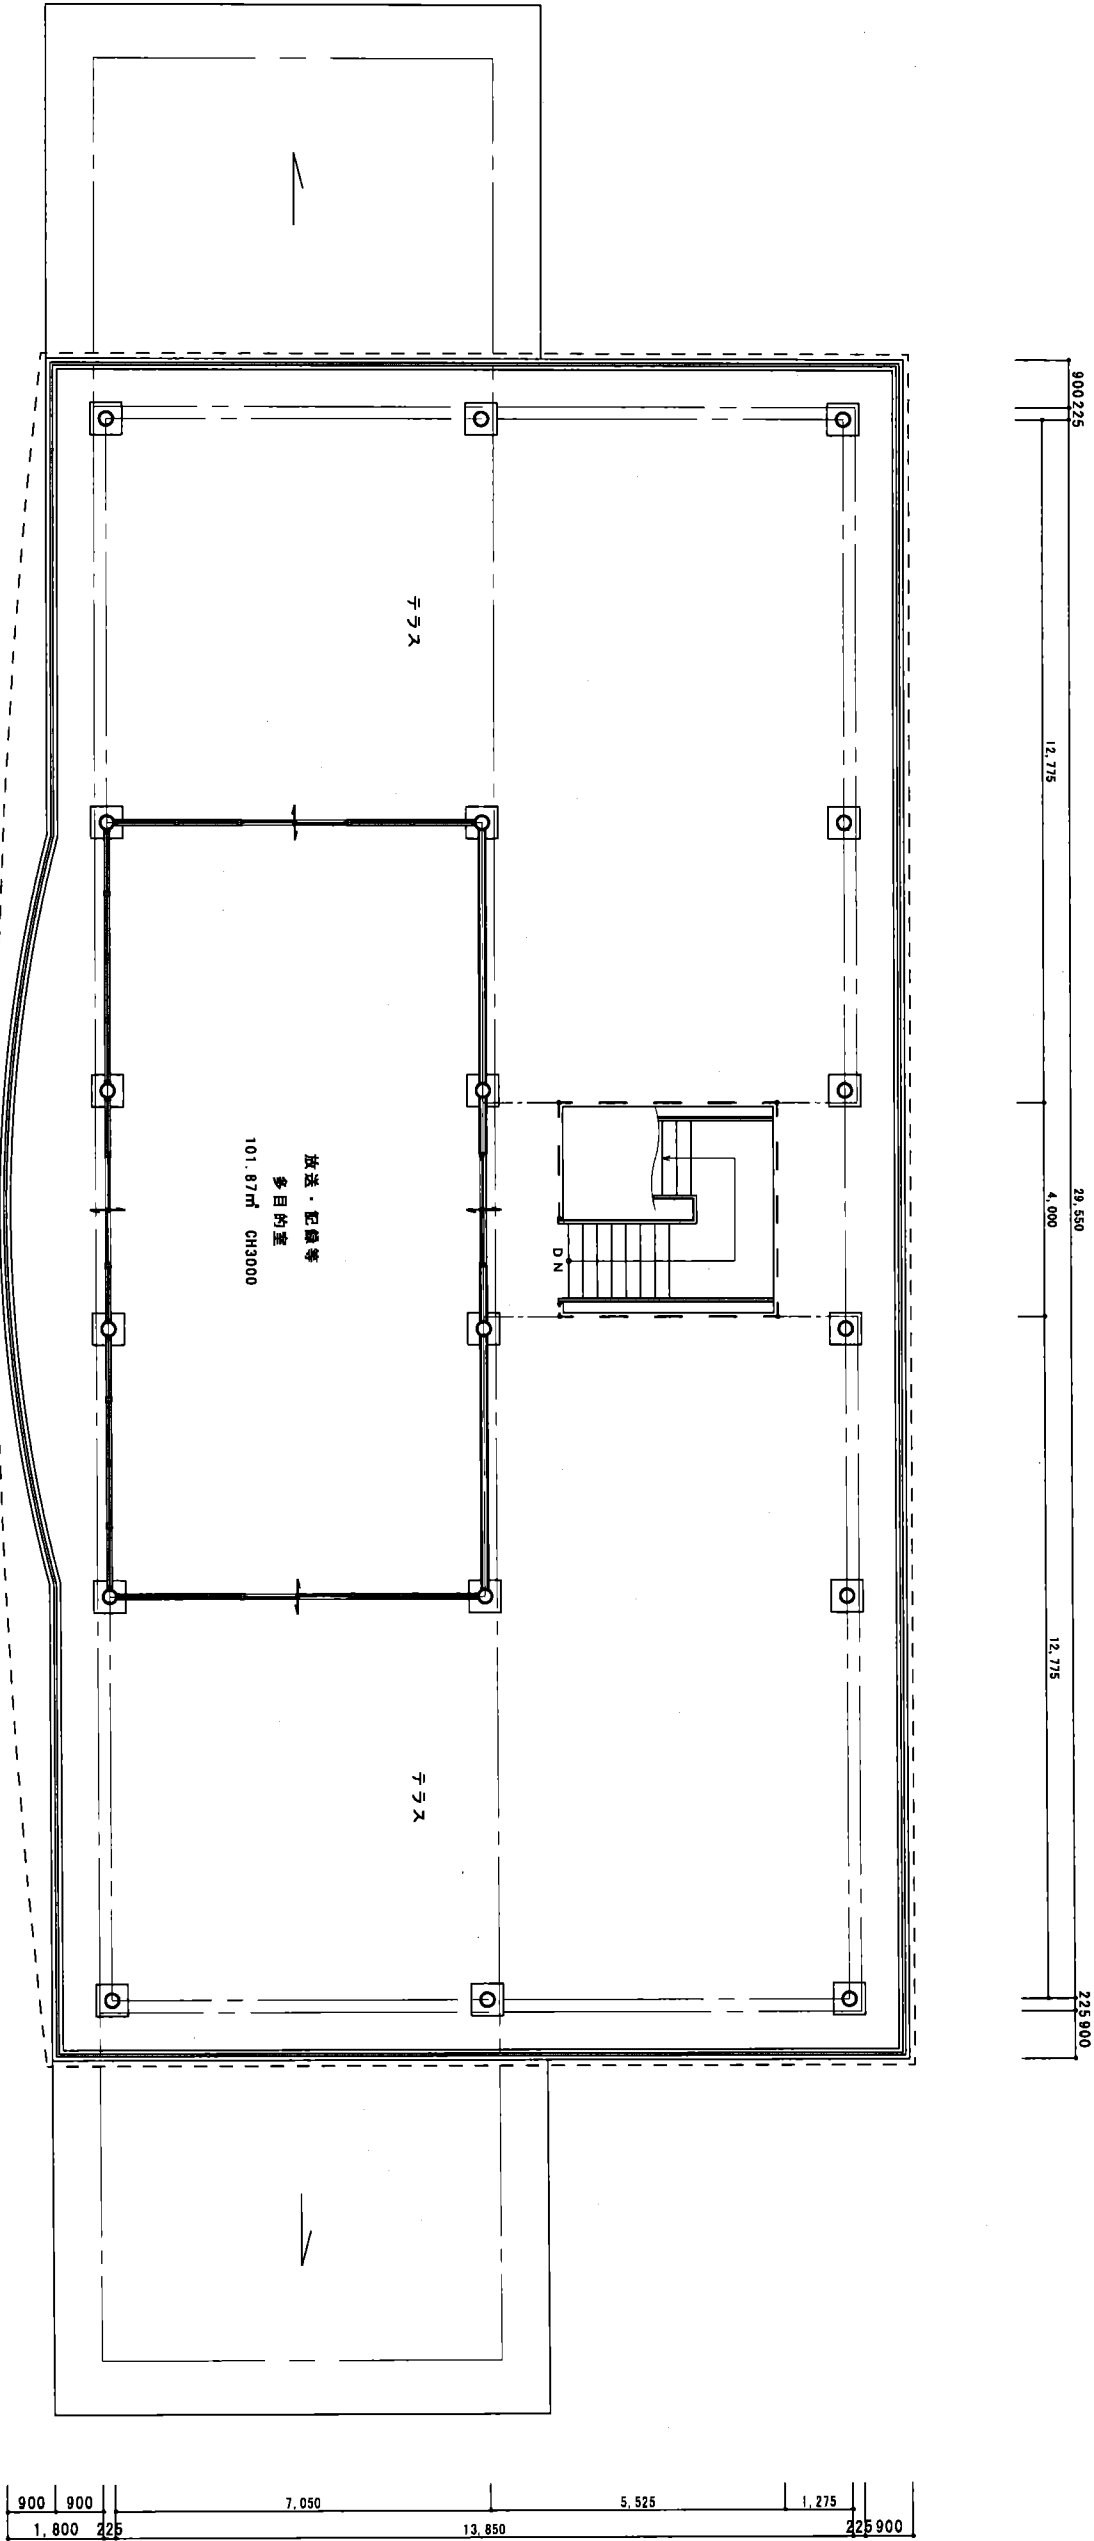

2 階平面図 1:100

屋内部分 123.97 ㎡
開放部分 285.29 ㎡
合 計 409.26 ㎡

