
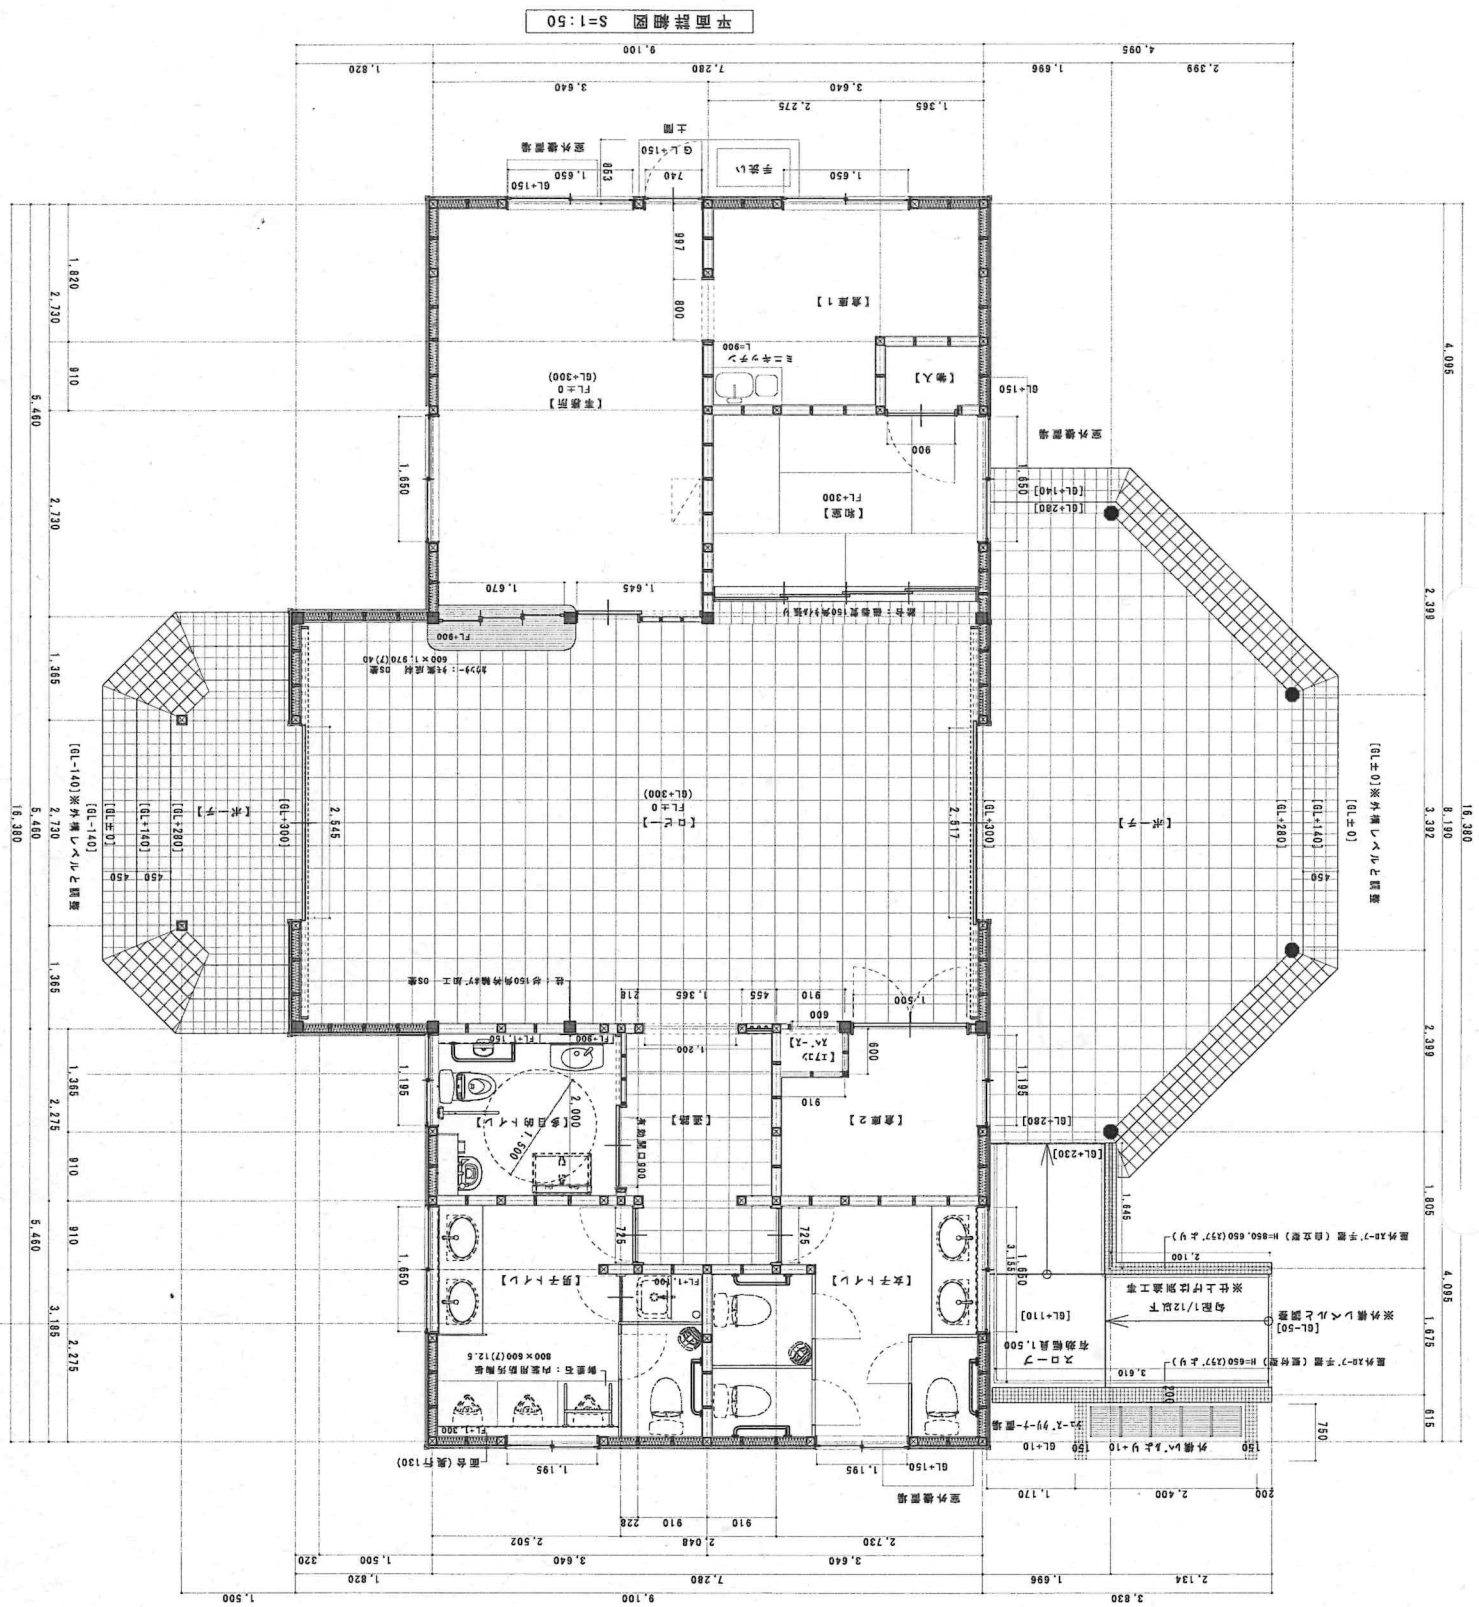


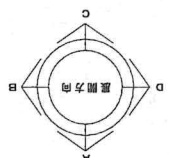

平面詳細図 S=1:50